


SITE PLAN

DESIGNED BY: AMC
 DRAWN BY: JAM
 MANAGED BY: AMC
 CHECKED BY: CEC
 DATE: 04/28/2023



JOB NUMBER
 9897-02
 SHEET
 C100

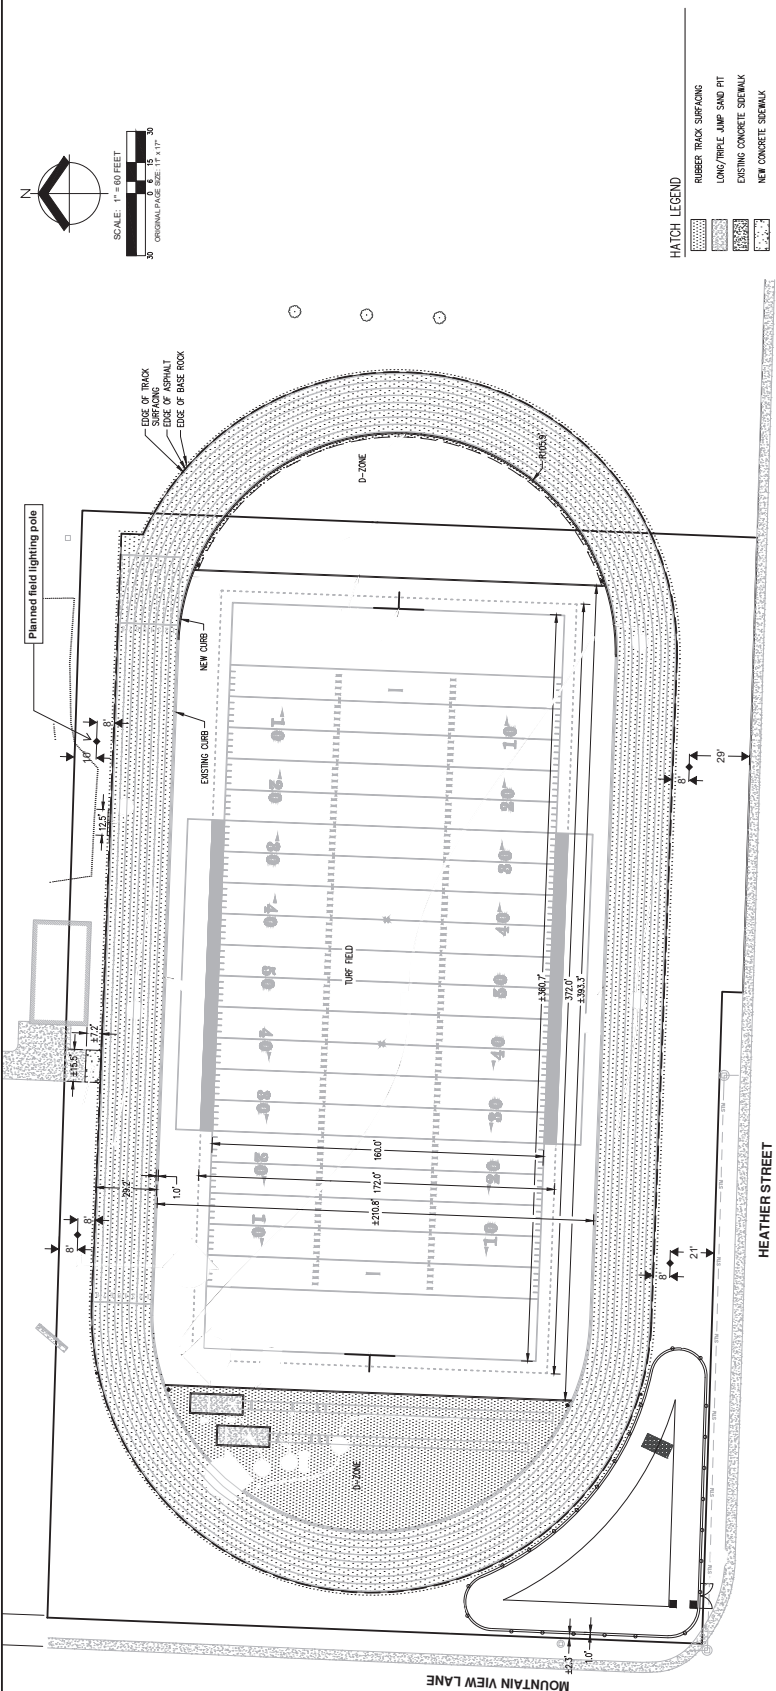

- HATCH LEGEND
- RUBBER TRACK SURFACING
 - LONG/TRIPLE JUMP SAND PIT
 - EXISTING CONCRETE SIDEWALK
 - NEW CONCRETE SIDEWALK

