


ALL THERMOPLASTIC PAVEMENT MARKING SHALL CONFORM TO ODOT SECTION 2840 AS TO MATERIALS AND INSTALLATION.

IF TYPE B WHITE PREFABRICATED RETROREFLECTIVE FILM IS USED, IT SHALL BE 12" WIDE AND ONE PIECE. IT SHALL BE USED WITH THE PROPER PRIMER AND TEMPERATURE RANGE IN ACCORDANCE WITH MANUFACTURER'S INSTRUCTIONS.

DISTANCE IS VARIABLE DUE TO SIGHT DISTANCE

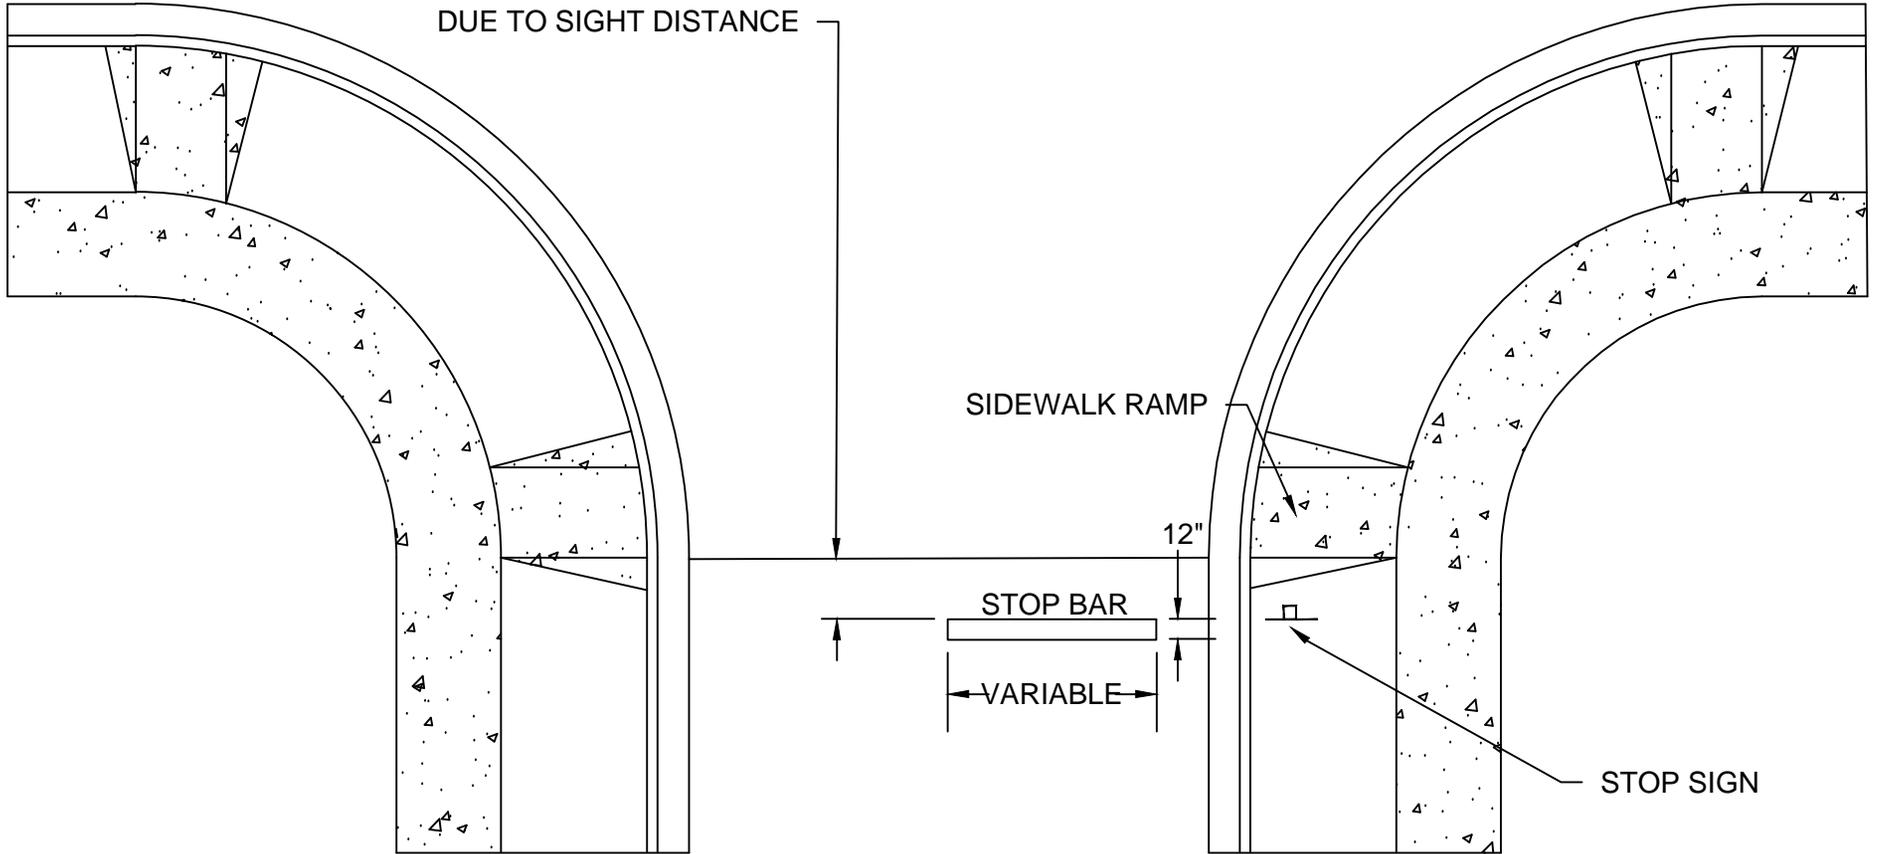

## STOP BAR STRIPING DETAIL

ENGINEERING DEPARTMENT  
1924 COUNCIL STREET  
P.O. BOX 326  
FOREST GROVE, OR 97116

DRAWING NO. 209

SCALE NONE

\\w2k\eng\Eng Dept\STANDARD DETAILS\200s SIGNAGE\STOP BAR STRIPING DETAIL.dwg

LAST REV. 7/20/22